

8/7/2020 12:43:11 PM C:\Users\ChrisB\Documents\CENTRAL_rca02ar_r20_chrisb.rvt



TectonArchitects
Tecton Architects | pc
Hartford CT, Westerly RI
860 548 0802
www.tectonarchitects.com

Notice:
This drawing is the property of Tecton Architects | pc. The use, re-use or reproduction of this drawing for any purpose whatsoever without an expressed written agreement between Tecton Architects | pc and the user is prohibited. Rights to use the information on this sheet are not transferred until payment has been received for services rendered. Any rights so granted are non-transferable to other parties without the prior expressed written consent of Tecton Architects | pc

© 2020 Tecton Architects | pc

Owner
**ROOT - CENTER FOR
ADVANCED RECOVERY**
335 BROAD STREET
MANCHESTER, CT 06040

Project
MIDDLETOWN CLINIC
392 WASHINGTON STREET
MIDDLETOWN, CT 06457

Seals
**PRELIMINARY ZONING
SUBMISSION**

Issues	Date	Description

Revisions	No.	Date	Description
A		08/07/20	CANOPY CHANGE

Drawing Title
FLOOR PLAN

Issue Date: 7/31/2020

Project No: RCA02AR Scale: 1/8" = 1'-0"

Project Manager: Production Leader:

Project Architect: Peer Reviewer:

Drawing Number

A-200



1 FIRST FLOOR PLAN
1/8" = 1'-0"




TectonArchitects
 Tecton Architects | pc
 Hartford CT, Westerly RI
 860 548 0802
 www.tectonarchitects.com

Notice:
 This drawing is the property of Tecton Architects | pc. The use, re-use or reproduction of this drawing for any purpose whatsoever without an expressed written agreement between Tecton Architects | pc and the user is prohibited. Rights to use the information on this sheet are not transferred until payment has been received for services rendered. Any rights so granted are non-transferable to other parties without the prior expressed written consent of Tecton Architects | pc.

© 2020 Tecton Architects | pc

Owner
**ROOT - CENTER FOR
 ADVANCED RECOVERY**
 335 BROAD STREET
 MANCHESTER, CT 06040

Project
MIDDLETOWN CLINIC
 392 WASHINGTON STREET
 MIDDLETOWN, CT 06457

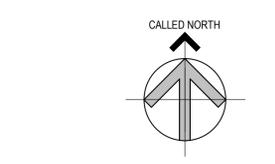

Seals
**PRELIMINARY ZONING
 SUBMISSION**


Issues	Date	Description

Revisions	No.	Date	Description
A		08/07/20	CANOPY CHANGE

Drawing Title
**EXTERIOR
 ELEVATIONS**

Issue Date: 7/31/2020
 Project No: RCA02AR Scale: 1/8" = 1'-0"
 Project Manager: Production Leader:
 Project Architect: Peer Reviewer:


Drawing Number
A-300

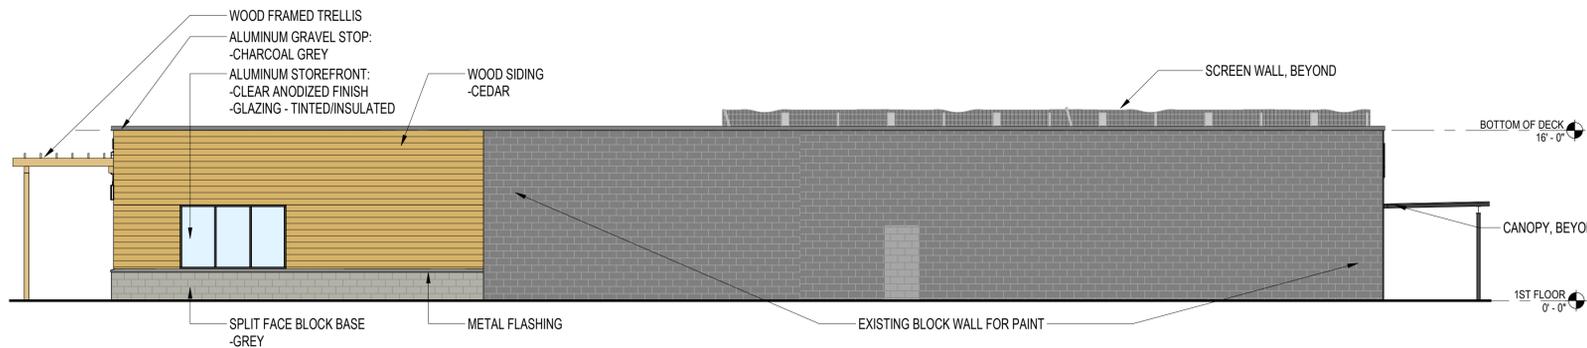

B10 EXTERIOR ELEVATION - EAST
 1/8" = 1'-0"



D10 EXTERIOR ELEVATION - NORTH
 1/8" = 1'-0"

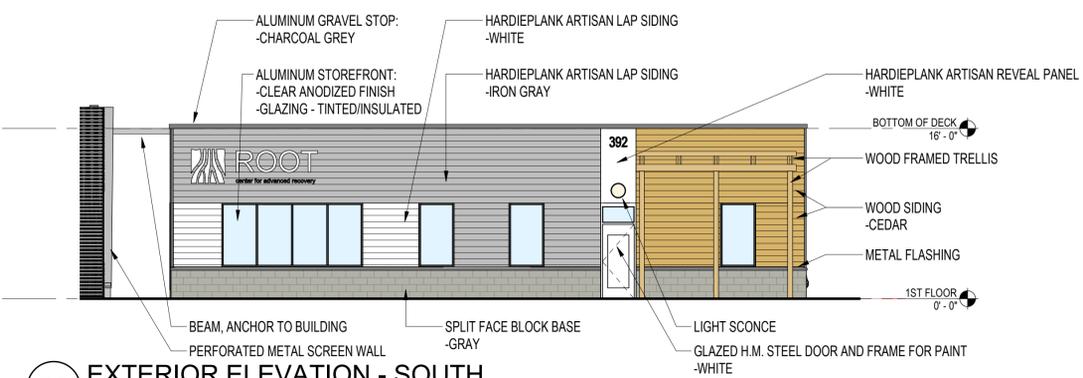

D5 EXTERIOR ELEVATION - SOUTH
 1/8" = 1'-0"



F10 EXTERIOR ELEVATION - WEST
 1/8" = 1'-0"



H10 EXTERIOR ELEVATION - WEST w/ PERFORATED METAL SCREEN WALL
 1/8" = 1'-0"

C:\Users\ChrisB\Documents\CENTRAL_rca02ar_r20_chrisb.rvt 8/7/2020 12:44:27 PM



TectonArchitects

Tecton Architects | pc
Hartford CT, Westerly RI
860 548 0802
www.tectonarchitects.com

Notice:
This drawing is the property of Tecton Architects | pc. The use, re-use or reproduction of this drawing for any purpose whatsoever without an expressed written agreement between Tecton Architects | pc and the user is prohibited. Rights to use the information on this sheet are not transferred until payment has been received for services rendered. Any rights so granted are non-transferable to other parties without the prior expressed written consent of Tecton Architects | pc

© 2020 Tecton Architects | pc

Owner

**ROOT - CENTER FOR
ADVANCED RECOVERY**

335 BROAD STREET
MANCHESTER, CT 06040

Project

MIDDLETOWN CLINIC

392 WASHINGTON STREET
MIDDLETOWN, CT 06457

Seals

**PRELIMINARY ZONING
SUBMISSION**

Issues

No.	Date	Description

Revisions

No.	Date	Description
A	08/07/20	CANOPY CHANGE

Drawing Title

**PERSPECTIVE
VIEWS**

Issue Date: 7/31/2020

Project No: RCA02AR Scale:

Project Manager: Production Leader:

Project Architect: Peer Reviewer:

Drawing Number

A-400



PERSPECTIVE VIEW - FROM SOUTHWEST



PERSPECTIVE VIEW - FROM NORTHWEST