




FRONT ELEVATION
SCALE: 1/8"=10"

REAR ELEVATION
SCALE: 1/8"=10"

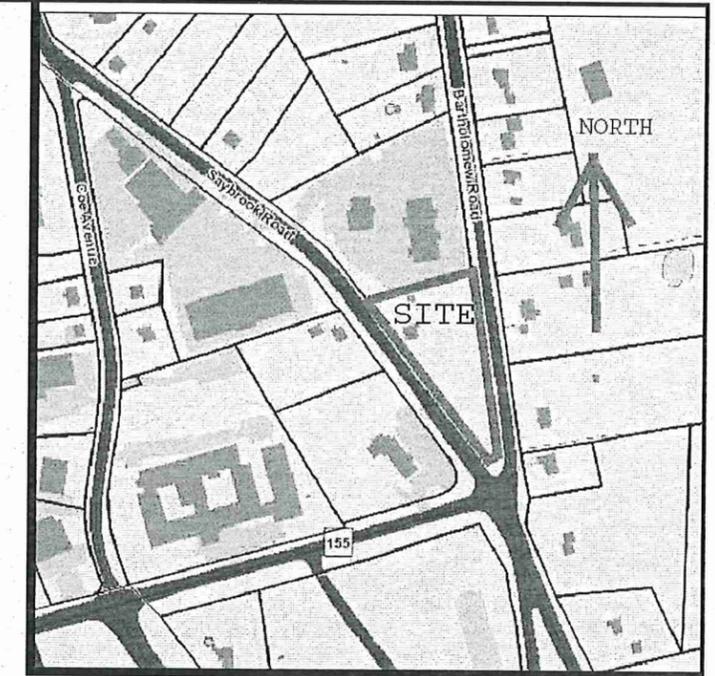

KEY MAP
1"=200'

BARTHOLOMEW
ROAD GRADE EL=300
(GRADE AS BUFFER)

F.F.=EL 288

file copy

*Z 2021-1
2/10/21*

REVISION 8
REVISION 7
REVISION 6
REVISION 5
REVISION 4
REVISION 3
REVISION 2
REVISION 1
PROJECT: 216010
DRAWN BY: JS

kratzer, jones & associates, inc.
CIVIL ENGINEERS • LAND SURVEYORS
SITE PLANNERS • BUILDING ENGINEERS

P.O. BOX 337
1755 MERRICH-WATERBURY RD.
MILDALE, CT 06467-0337

PHONE: (860) 621-3638
FAX: (860) 621-9609
EMAIL: INFO@KRATZERTJONES.COM

PROPOSED
DEVELOPMENT PLAN
BUILDING
ELEVATIONS
for applicant

RINO MOZZICATO
DEVELOPER

125 New Britain Ave
Plainville, CT 06062

property at
796 SAYBROOK ROAD.
MIDDLETOWN, CT

SCALE: 1/8"=10"

DATE: 2-9-2021

HALF ONE INCH TWO INCH
INCHES ON ORIGINAL

KJA FILE NO.: 221003 DRAWING NO.: EL-1