
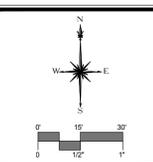


SLR
 99 REALTY DRIVE
 SUITE 200
 MIDDLETOWN, CT 06450
 TEL: 860.336.7171
 WWW.SLRCONSULTING.COM

DESCRIPTION	DATE	BY

SITE PLAN - LAYOUT
VETERAN'S MEMORIAL PARK IMPROVEMENTS
 WALNUT GROVE ROAD & NEWFIELD COURT
 MIDDLETOWN, CONNECTICUT

BDK DESIGNED	MEW DRAWN	MTD CHECKED
SCALE 1"=30'		
DATE FEBRUARY 26, 2021		
PROJECT NO. 2708-21		
SHEET NO. LA		

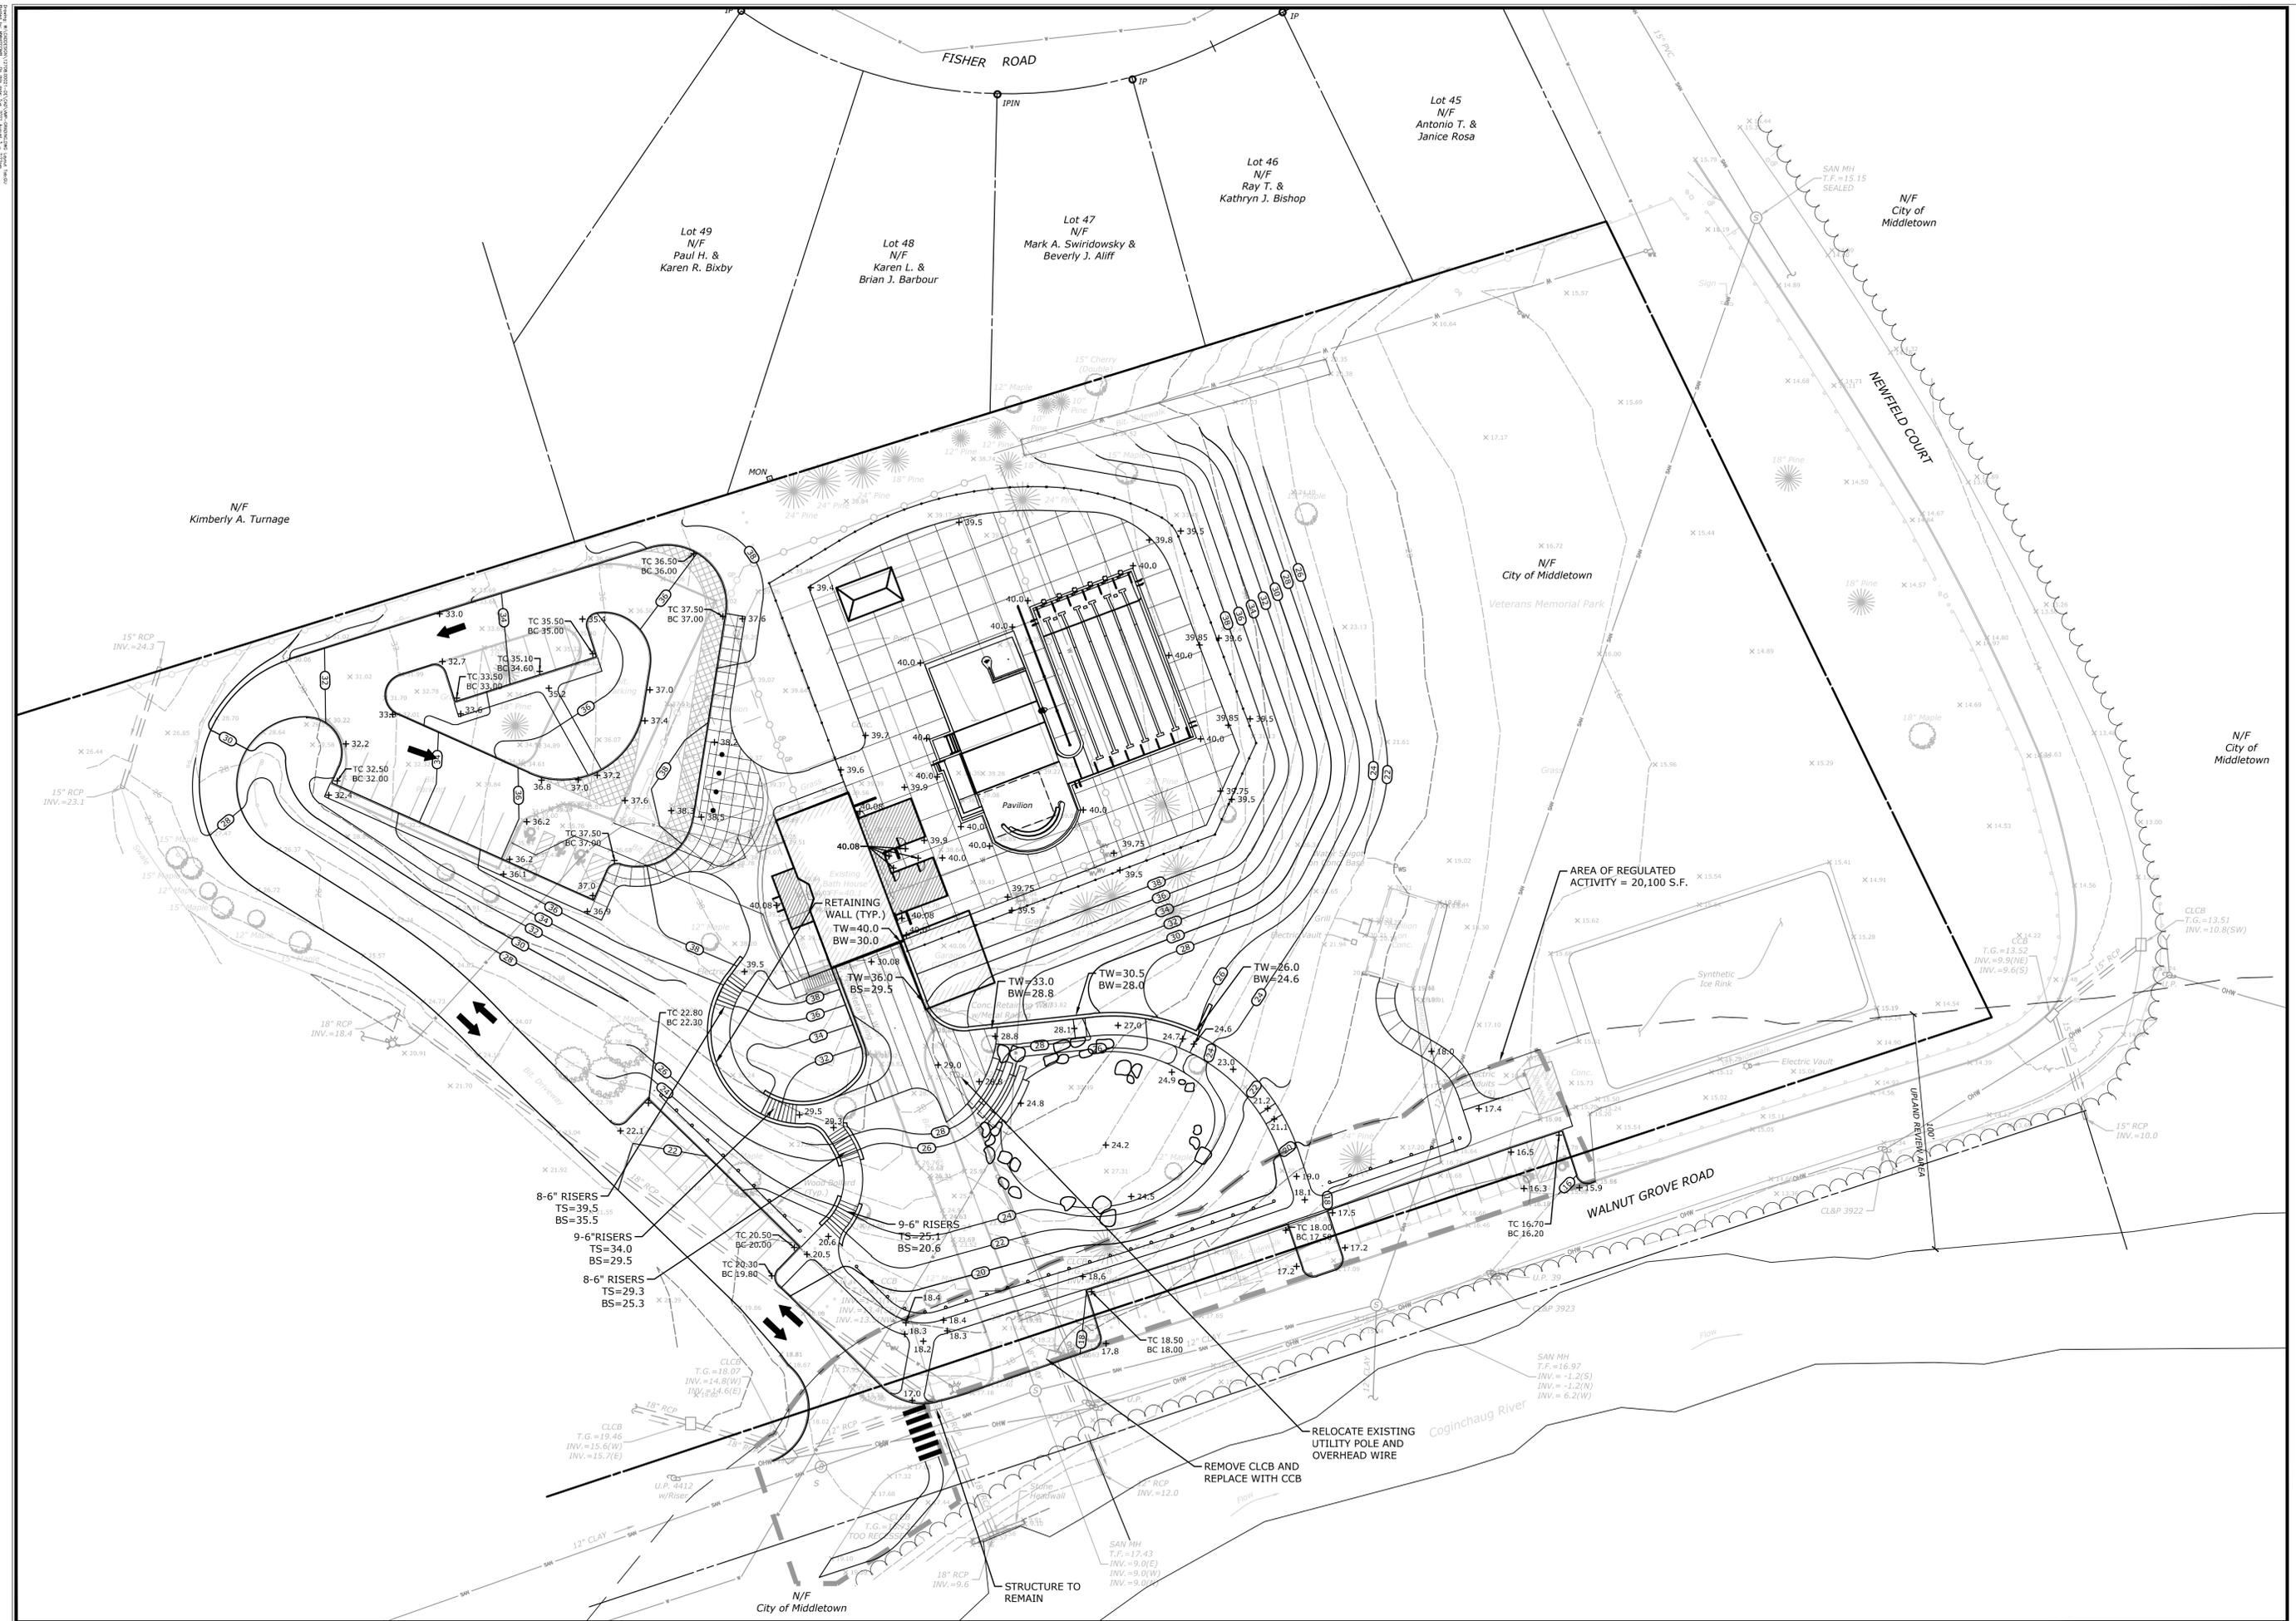

DESCRIPTION	DATE	BY

SITE PLAN - GRADING AND UTILITIES

VETERAN'S MEMORIAL PARK IMPROVEMENTS

WALNUT GROVE ROAD & NEWFIELD COURT
MIDDLETOWN, CONNECTICUT

DESIGNED	DRAWN	CHECKED

SCALE: 1"=30'

DATE: AUGUST 4, 2021

PROJECT NO.: 12708.00021

SHEET NO.: 04 OF 04

GU

Copyright Milne & MacBroom, Inc. 2020