


Symbol	Label	Image	QTY	Manufacturer	Catalog Number	Description	Lamp	Number Lamps	Filename	Lumens per Lamp	Lumen Multiple	LLF	Wattage	Efficiency	Notes
□	A4		8	American Electric Lighting	ATB2 60BLEDE70XXXX R4 4K/5K	ATB2 SERIES LED 700MA TYPLED Array 4 4000K/5000K CCT		1	ATB2_60BLEDE70_XXXX_R4_4K_5K.lis	17983	1	1	130	100%	
□	A4-HSS		7	American Electric Lighting	ATB2 60BLEDE70XXXX R4 4K/5K HSS	ATB2 SERIES LED 700MA TYPLED Array 4 4000K/5000K CCT HSS		1	ATB2_60BLEDE70_XXXX_R4_4K_5K_HSS.lis	14219	1	1	130	100%	
□	A4-2		5	American Electric Lighting	ATB2 60BLEDE70XXXX R4 4K/5K	ATB2 SERIES LED 700MA TYPLED Array 4 4000K/5000K CCT		1	ATB2_60BLEDE70_XXXX_R4_4K_5K.lis	17983	1	1	260	100%	
□	A4-3		2	American Electric Lighting	ATB2 60BLEDE70XXXX R4 4K/5K	ATB2 SERIES LED 700MA TYPLED Array 4 4000K/5000K CCT		1	ATB2_60BLEDE70_XXXX_R4_4K_5K.lis	17983	1	1	390	100%	
□	WP-S		3	Holophane	HLWPC2 P10 40K XX T2M	Wallpack Full Cutoff LED, LED Performance Package P10, 4000 series CCT, Voltage, Type II Medium		1	HLWPC2_P10_40K_XX_T2M.lis	3110	1	1	28	100%	
□	WP-L		4	Holophane	HLWPC2 P50 40K XX TFTM	Wallpack Full Cutoff LED, LED Performance Package P20, 4000 series CCT, Voltage, Forward Throw Medium		1	HLWPC2_P50_40K_XX_TFTM.lis	12125	1	1	115	100%	





Statistics						
Description	Symbol	Avg	Max	Min	Max/Min	Avg/Min
Property Line Spill	+	0.1 fc	2.1 fc	0.0 fc	N/A	N/A
Site Parking	+	1.6 fc	6.4 fc	0.2 fc	32.0:1	8.0:1

- Note**
- All mounting heights for A4 types include 3' base above grade
 - Wall mount field determine suitable location for conflicts

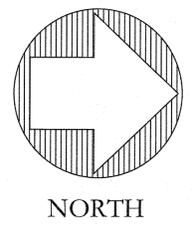


n/f
City of Middletown

n/f
City of Middletown

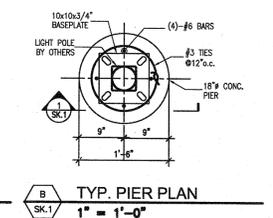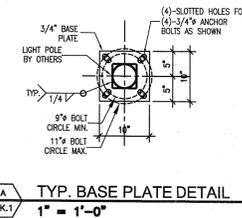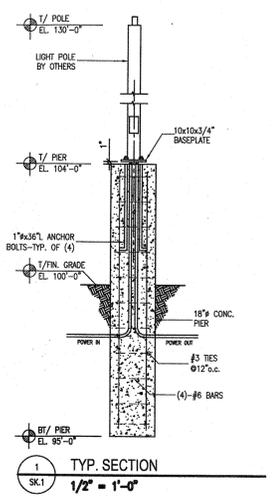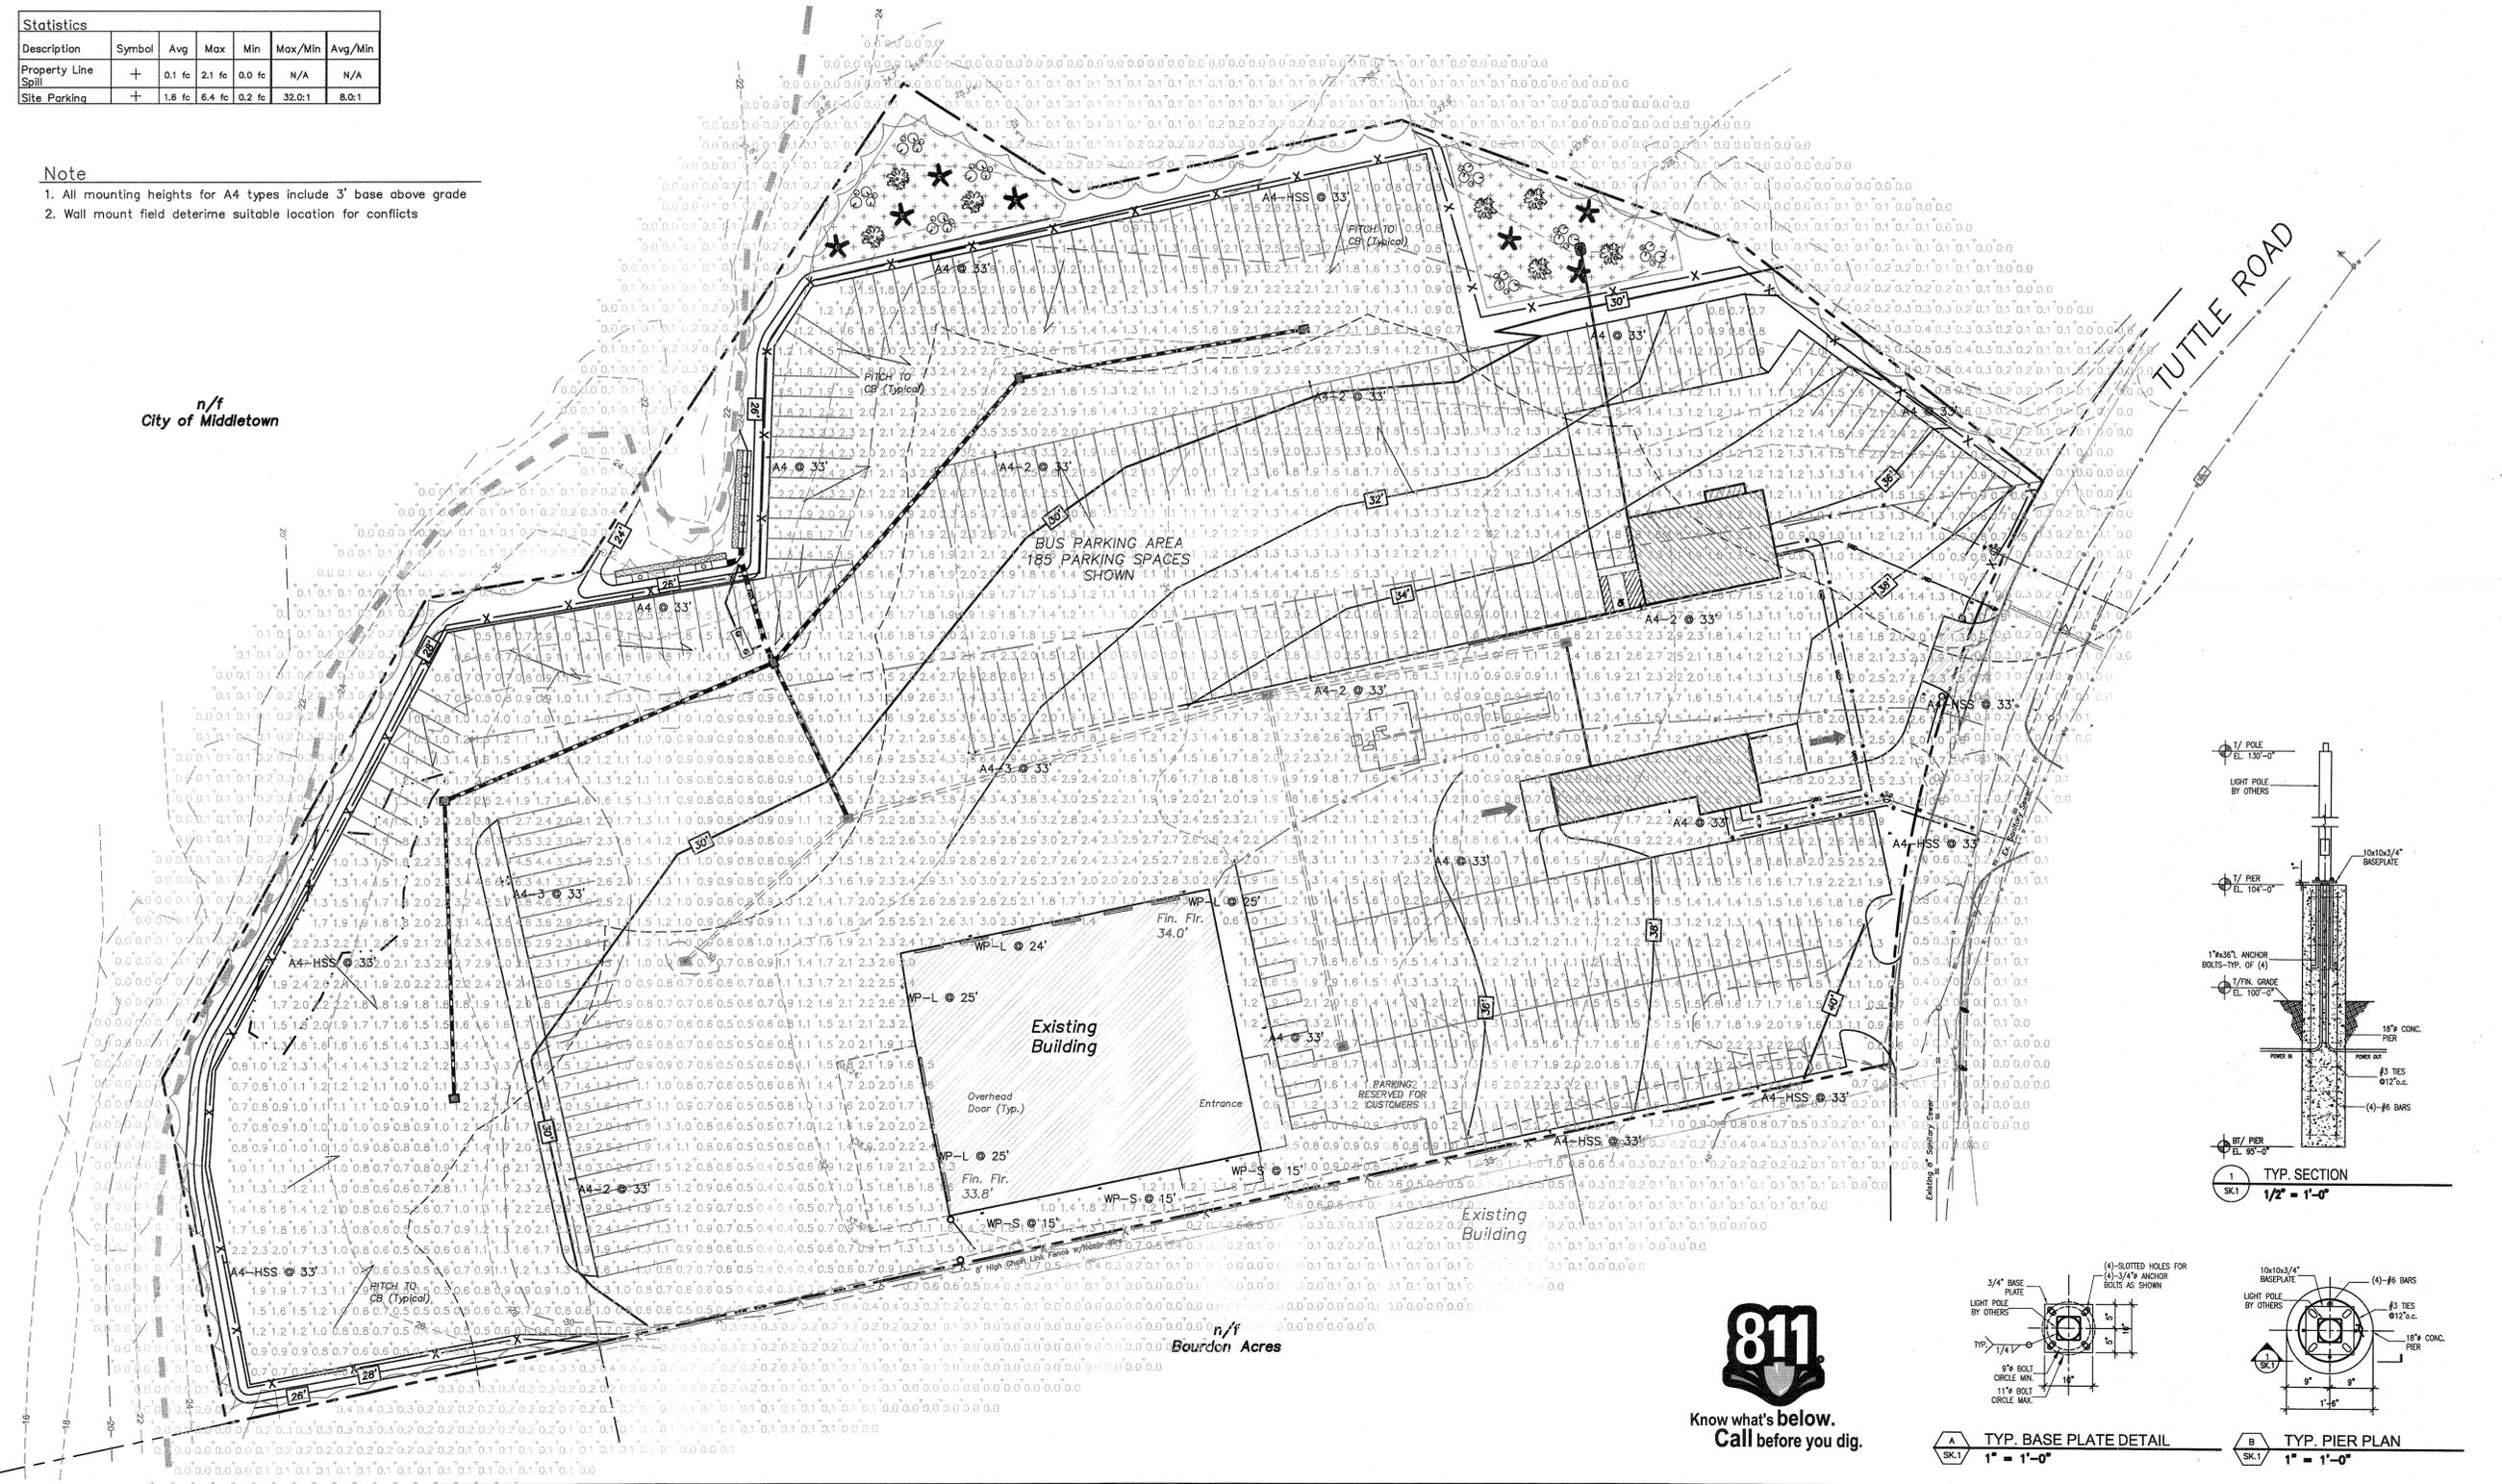

DATTCO, INC.
131 Tuttle Road
Middletown, Connecticut

PROPOSED LIGHTING PLAN

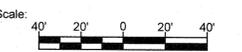

L1



TYP. BASE PLATE DETAIL
1" = 1'-0"

TYP. PIER PLAN
1" = 1'-0"