
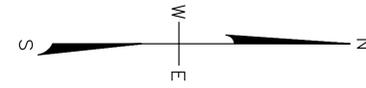


C:\Users\Dave\Desktop\JOBS\143038\Drawings\Phase 2 plans\TEMP_EKS_MEASURES 1-25-21.dwg Jun 25, 2021 3:05 PM

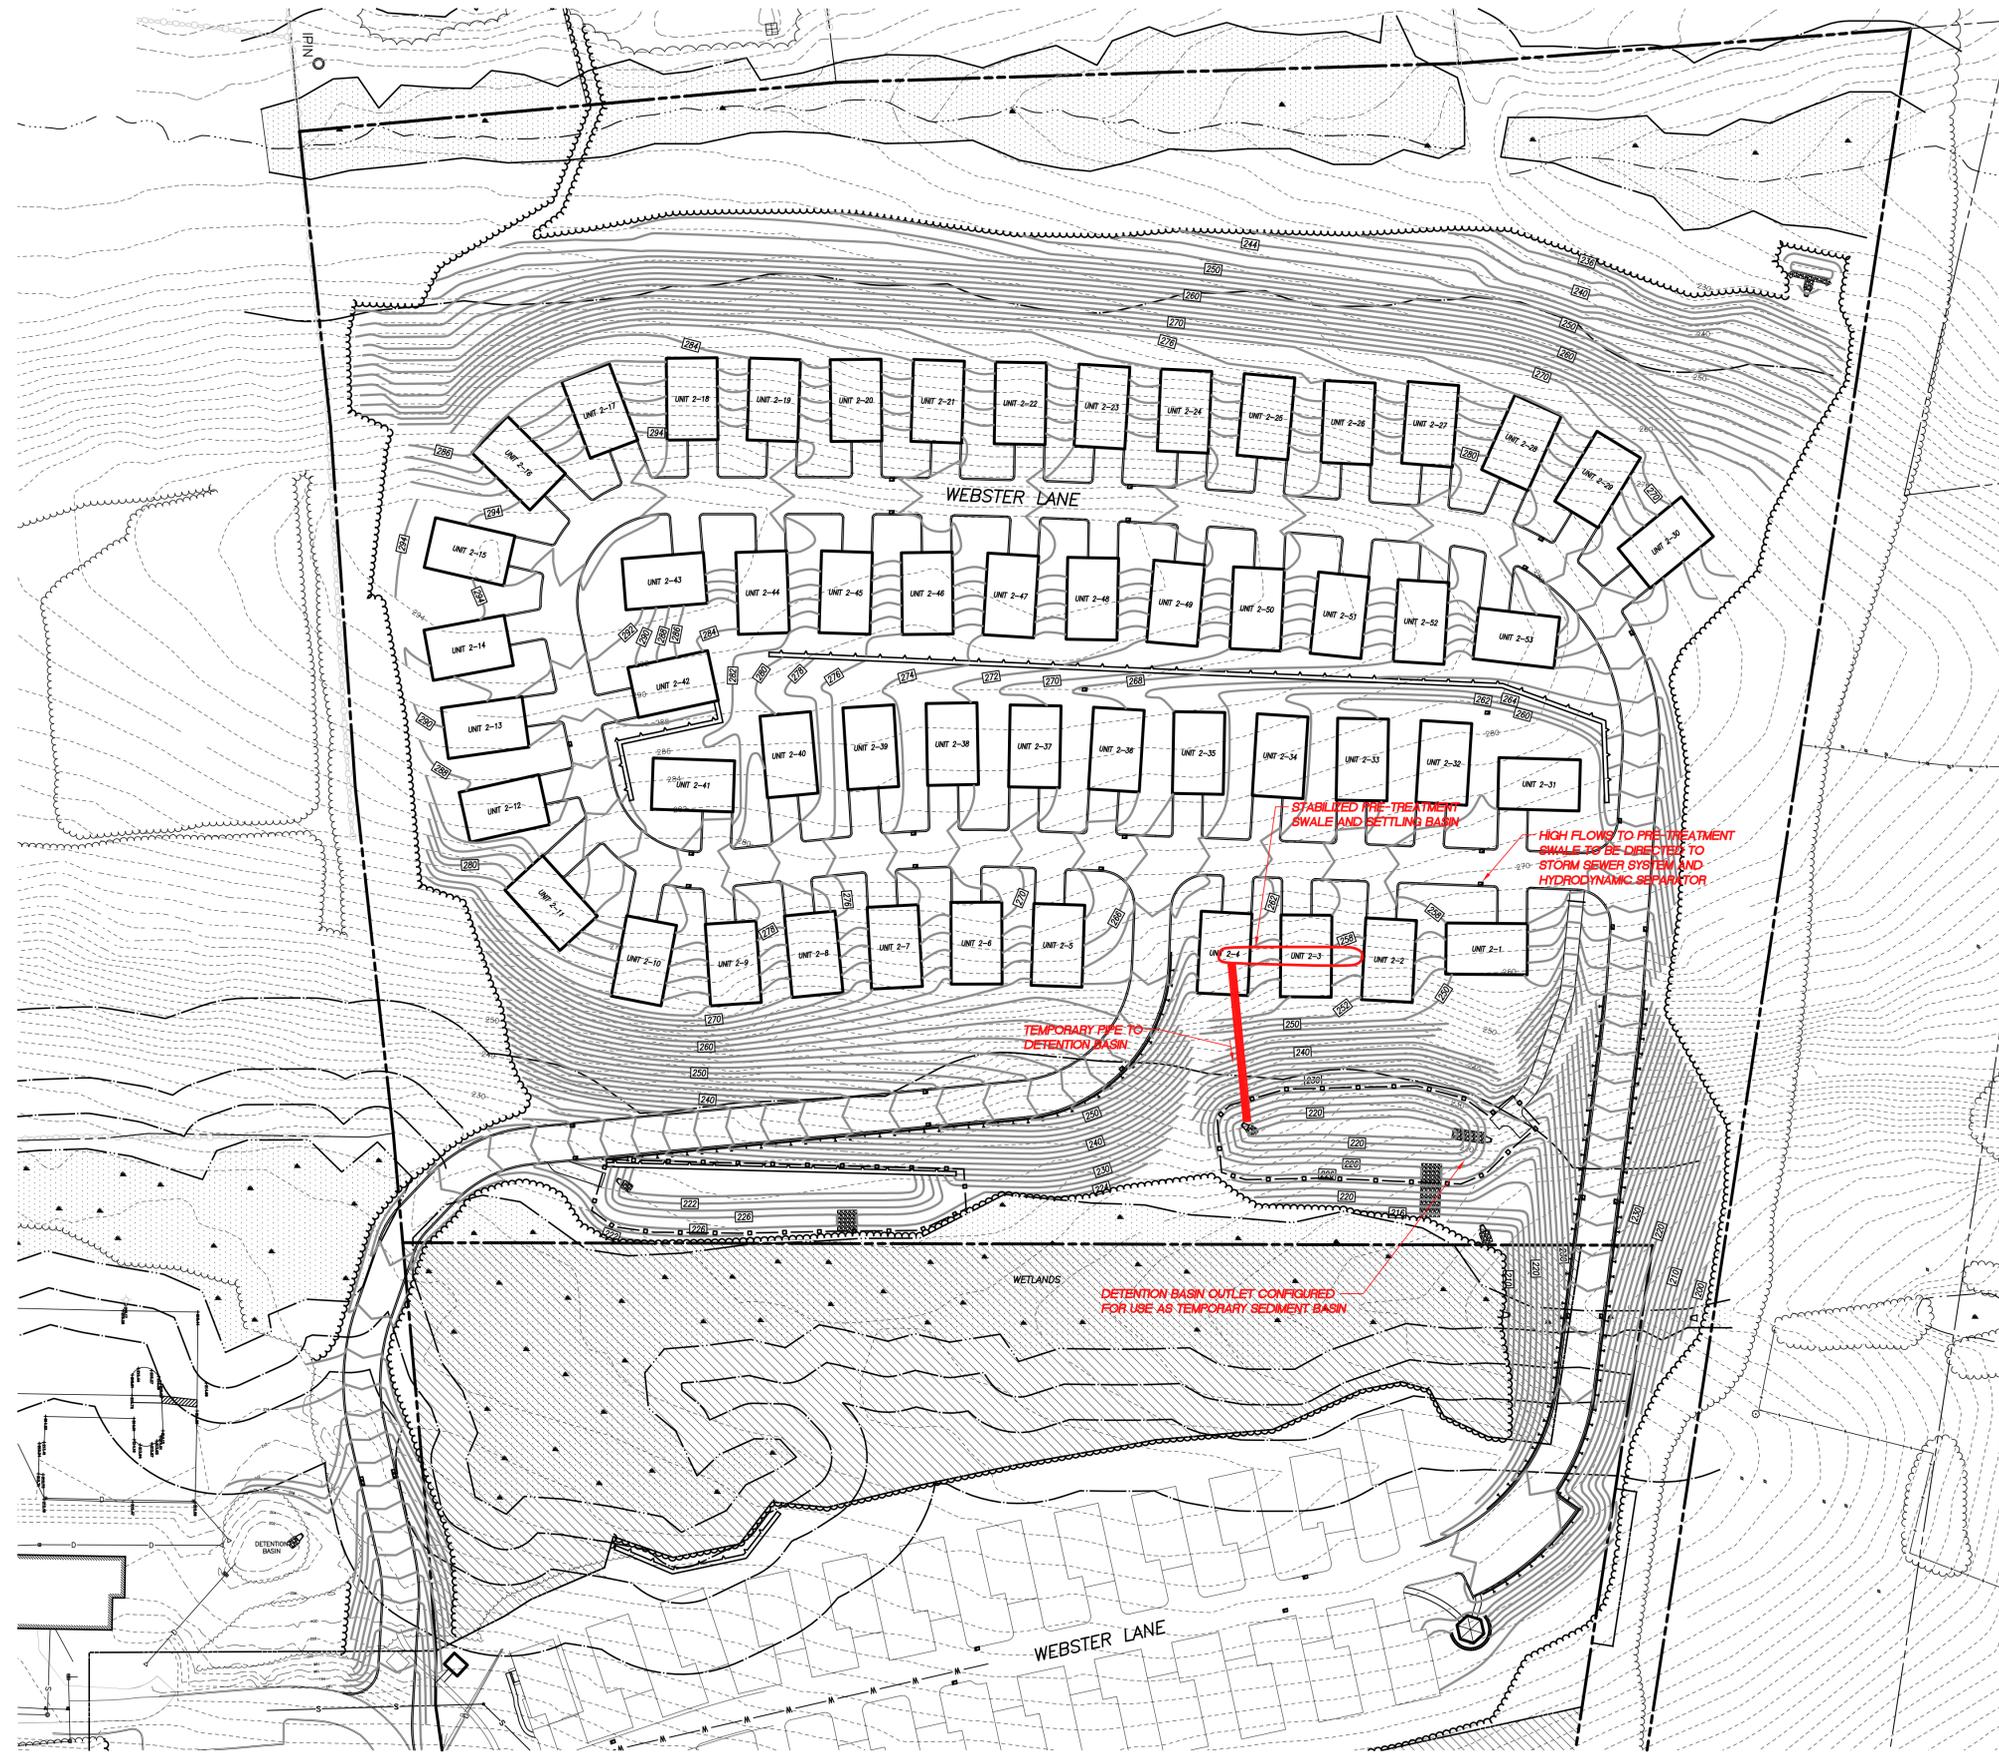

REVISIONS	
DATE	DESCRIPTION

TEMPORARY EROSION CONTROL MEASURES
FOUNDER'S RIDGE - PHASE 2
 PREPARED FOR
THADDEUS P. BYSIEWICZ
 RIDGEWOOD ROAD, MIDDLETOWN, CONNECTICUT

SEAL
 THE ORIGINAL SEAL OF THE
 ENGINEER MUST BE AFFIXED
 HERE FOR THIS MAP TO BE VALID
 DAVID J. HELD, P.E. No. 24257

Provolet & Roveto, Inc.
 57 TOWN HALL ROAD, SUITE 101
 MIDDLETOWN, CT 06457
 WWW.PROVOLET.COM

BENNETT & SMILAS ASSOCIATES, INC.
 415 KILLINGWORTH ROAD, P.O. BOX 241
 HIGGANUM, CONNECTICUT 06441
 PHONE (860) 346-4663 FAX (860) 346-3868