

QUISENBERRY ARCARI  
ARCHITECTS LLC  
www.qa-architects.com  
T (860) 677-4594  
F (860) 677-8534  
318 Main Street  
Farmington, CT 06032

A PROPOSED BUILDING FOR:  
**MIDDLETOWN SENIOR  
CENTER**  
61 DURANT TERRACE MIDDLETOWN, CT

Sheet Description:

**BASEMENT PLAN**

Issue Dates:

**DECEMBER 2010**


Scale:

**3/16" = 1'-0"**

Project #:  
**1083**

Drawn by:  
**MJL**

Sheet #:

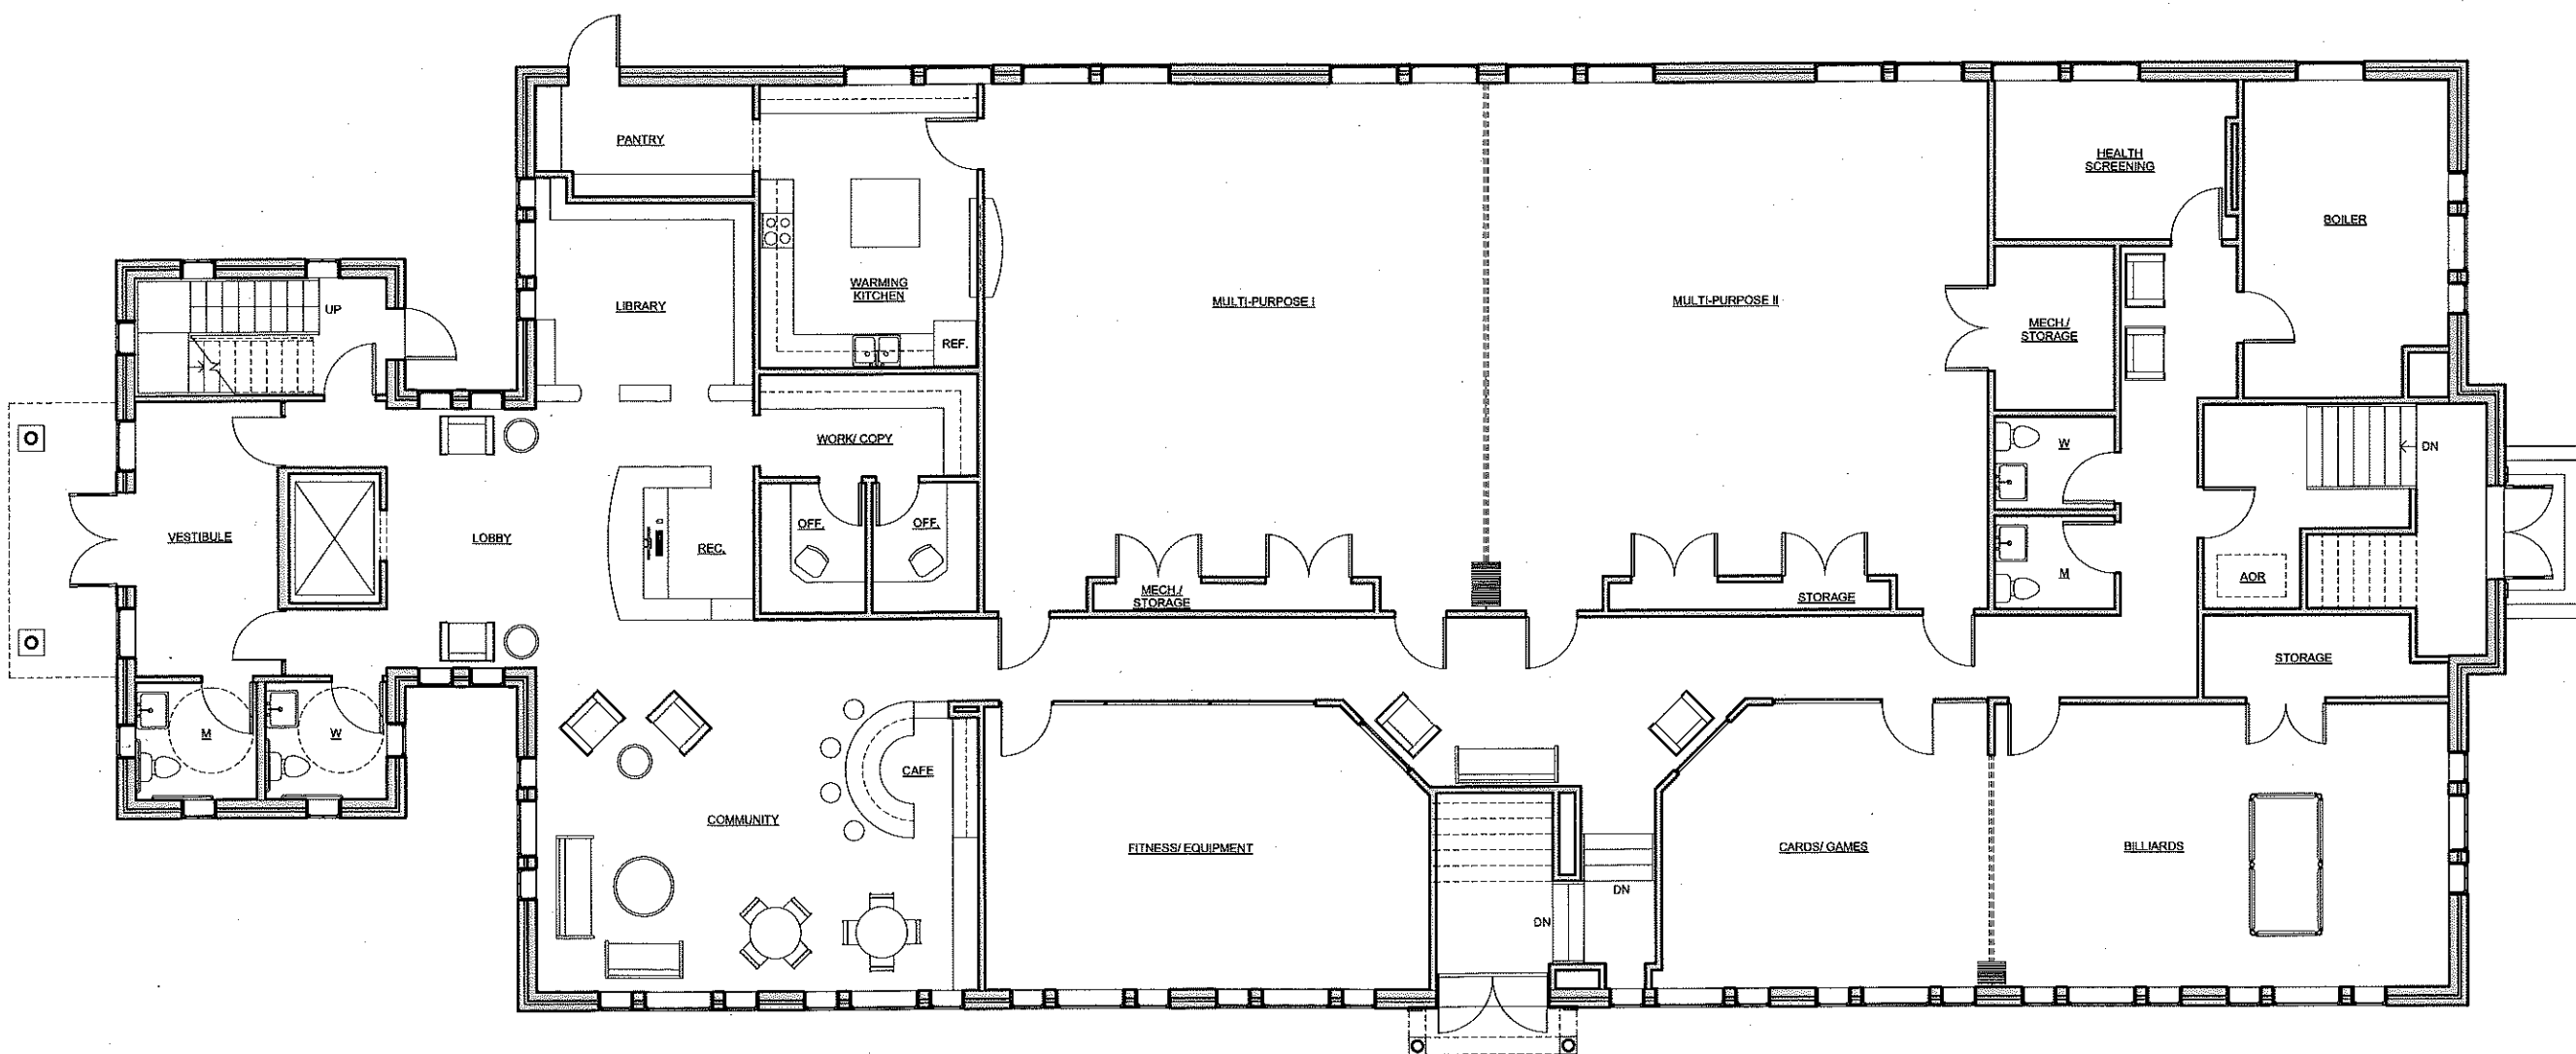

1 BASEMENT PLAN  
3/16" = 1'-0"