




QUISENBERRY ARCARI
ARCHITECTS LLC
www.qa-architects.com
T (860) 677-4594
F (860) 677-8534
318 Main Street
Farmington, CT 06032

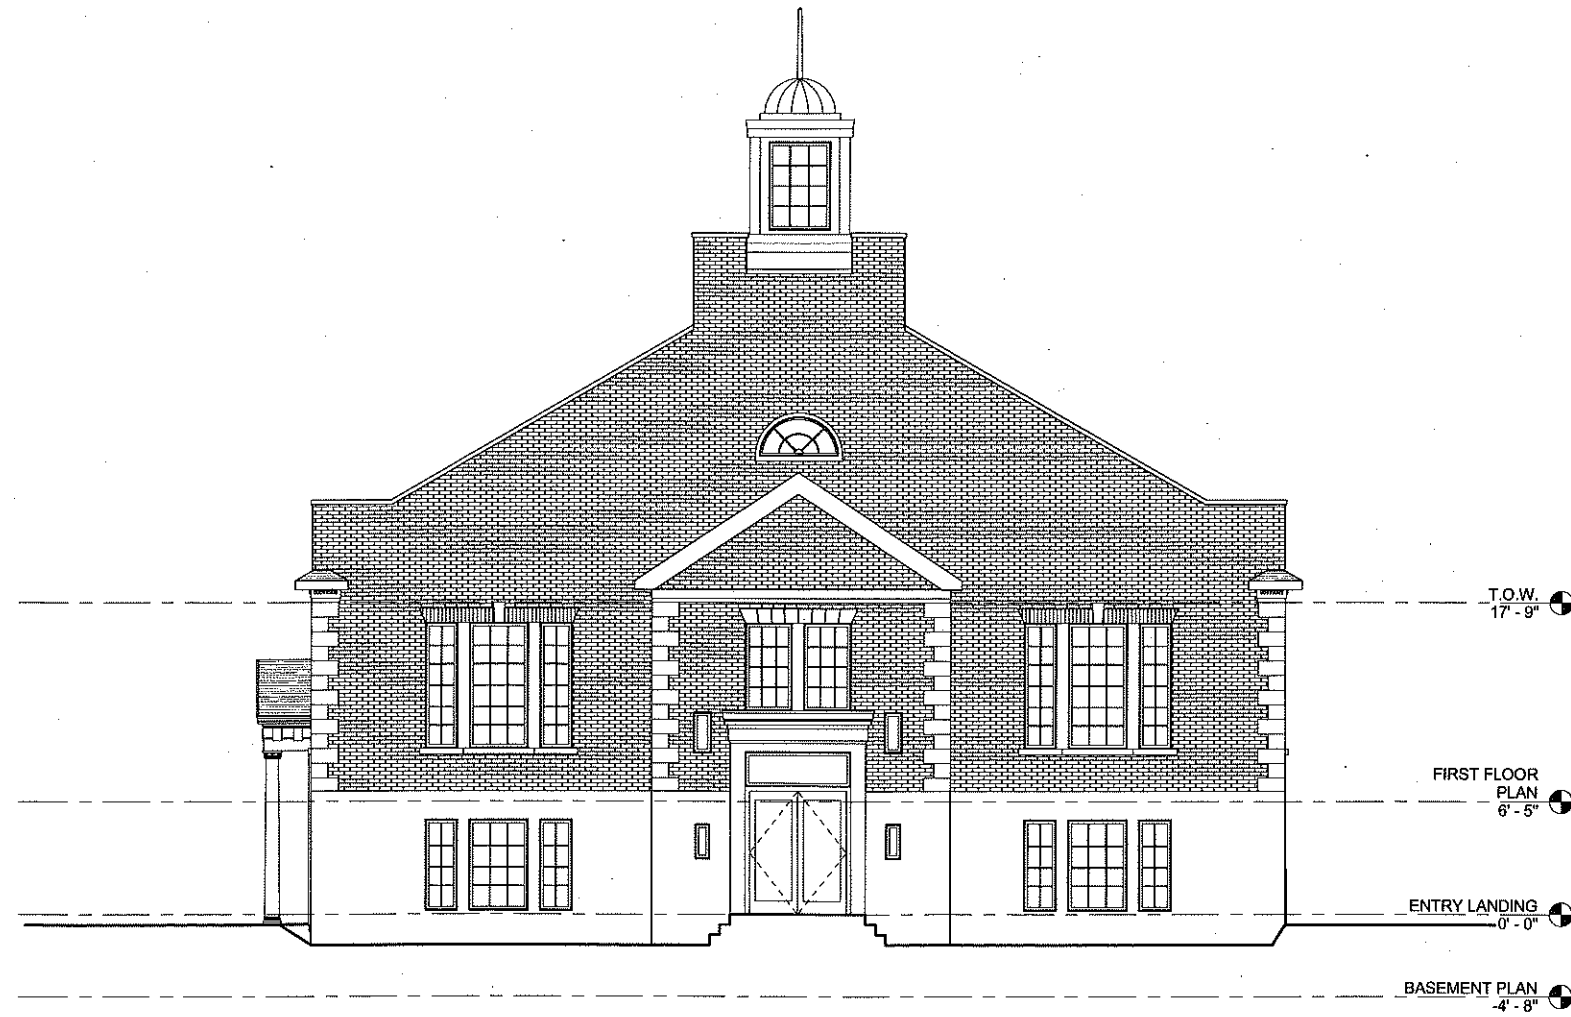

① NORTH (Back)
3/16" = 1'-0"

A PROPOSED BUILDING FOR:
**MIDDLETOWN SENIOR
CENTER**
61 DURANT TERRACE MIDDLETOWN, CT

Sheet Description:

ELEVATION

Issue Dates:

DECEMBER 2010

Scale:

3/16" = 1'-0"

Project #:

1083

Drawn by:

MJL

Sheet #: