


LAYOUT 2
106 SEATS, 15 TABLES



SILVER/PETRUCELLI + ASSOCIATES
Architects / Engineers / Interior Designers


3190 Whitney Avenue, Hamden, CT 06518
Tel: 203 230 9007 Fax: 203 230 8247
www.silverpetrucci.com


MIDDLETOWN SENIOR/COMMUNITY CENTER
April 2, 2014

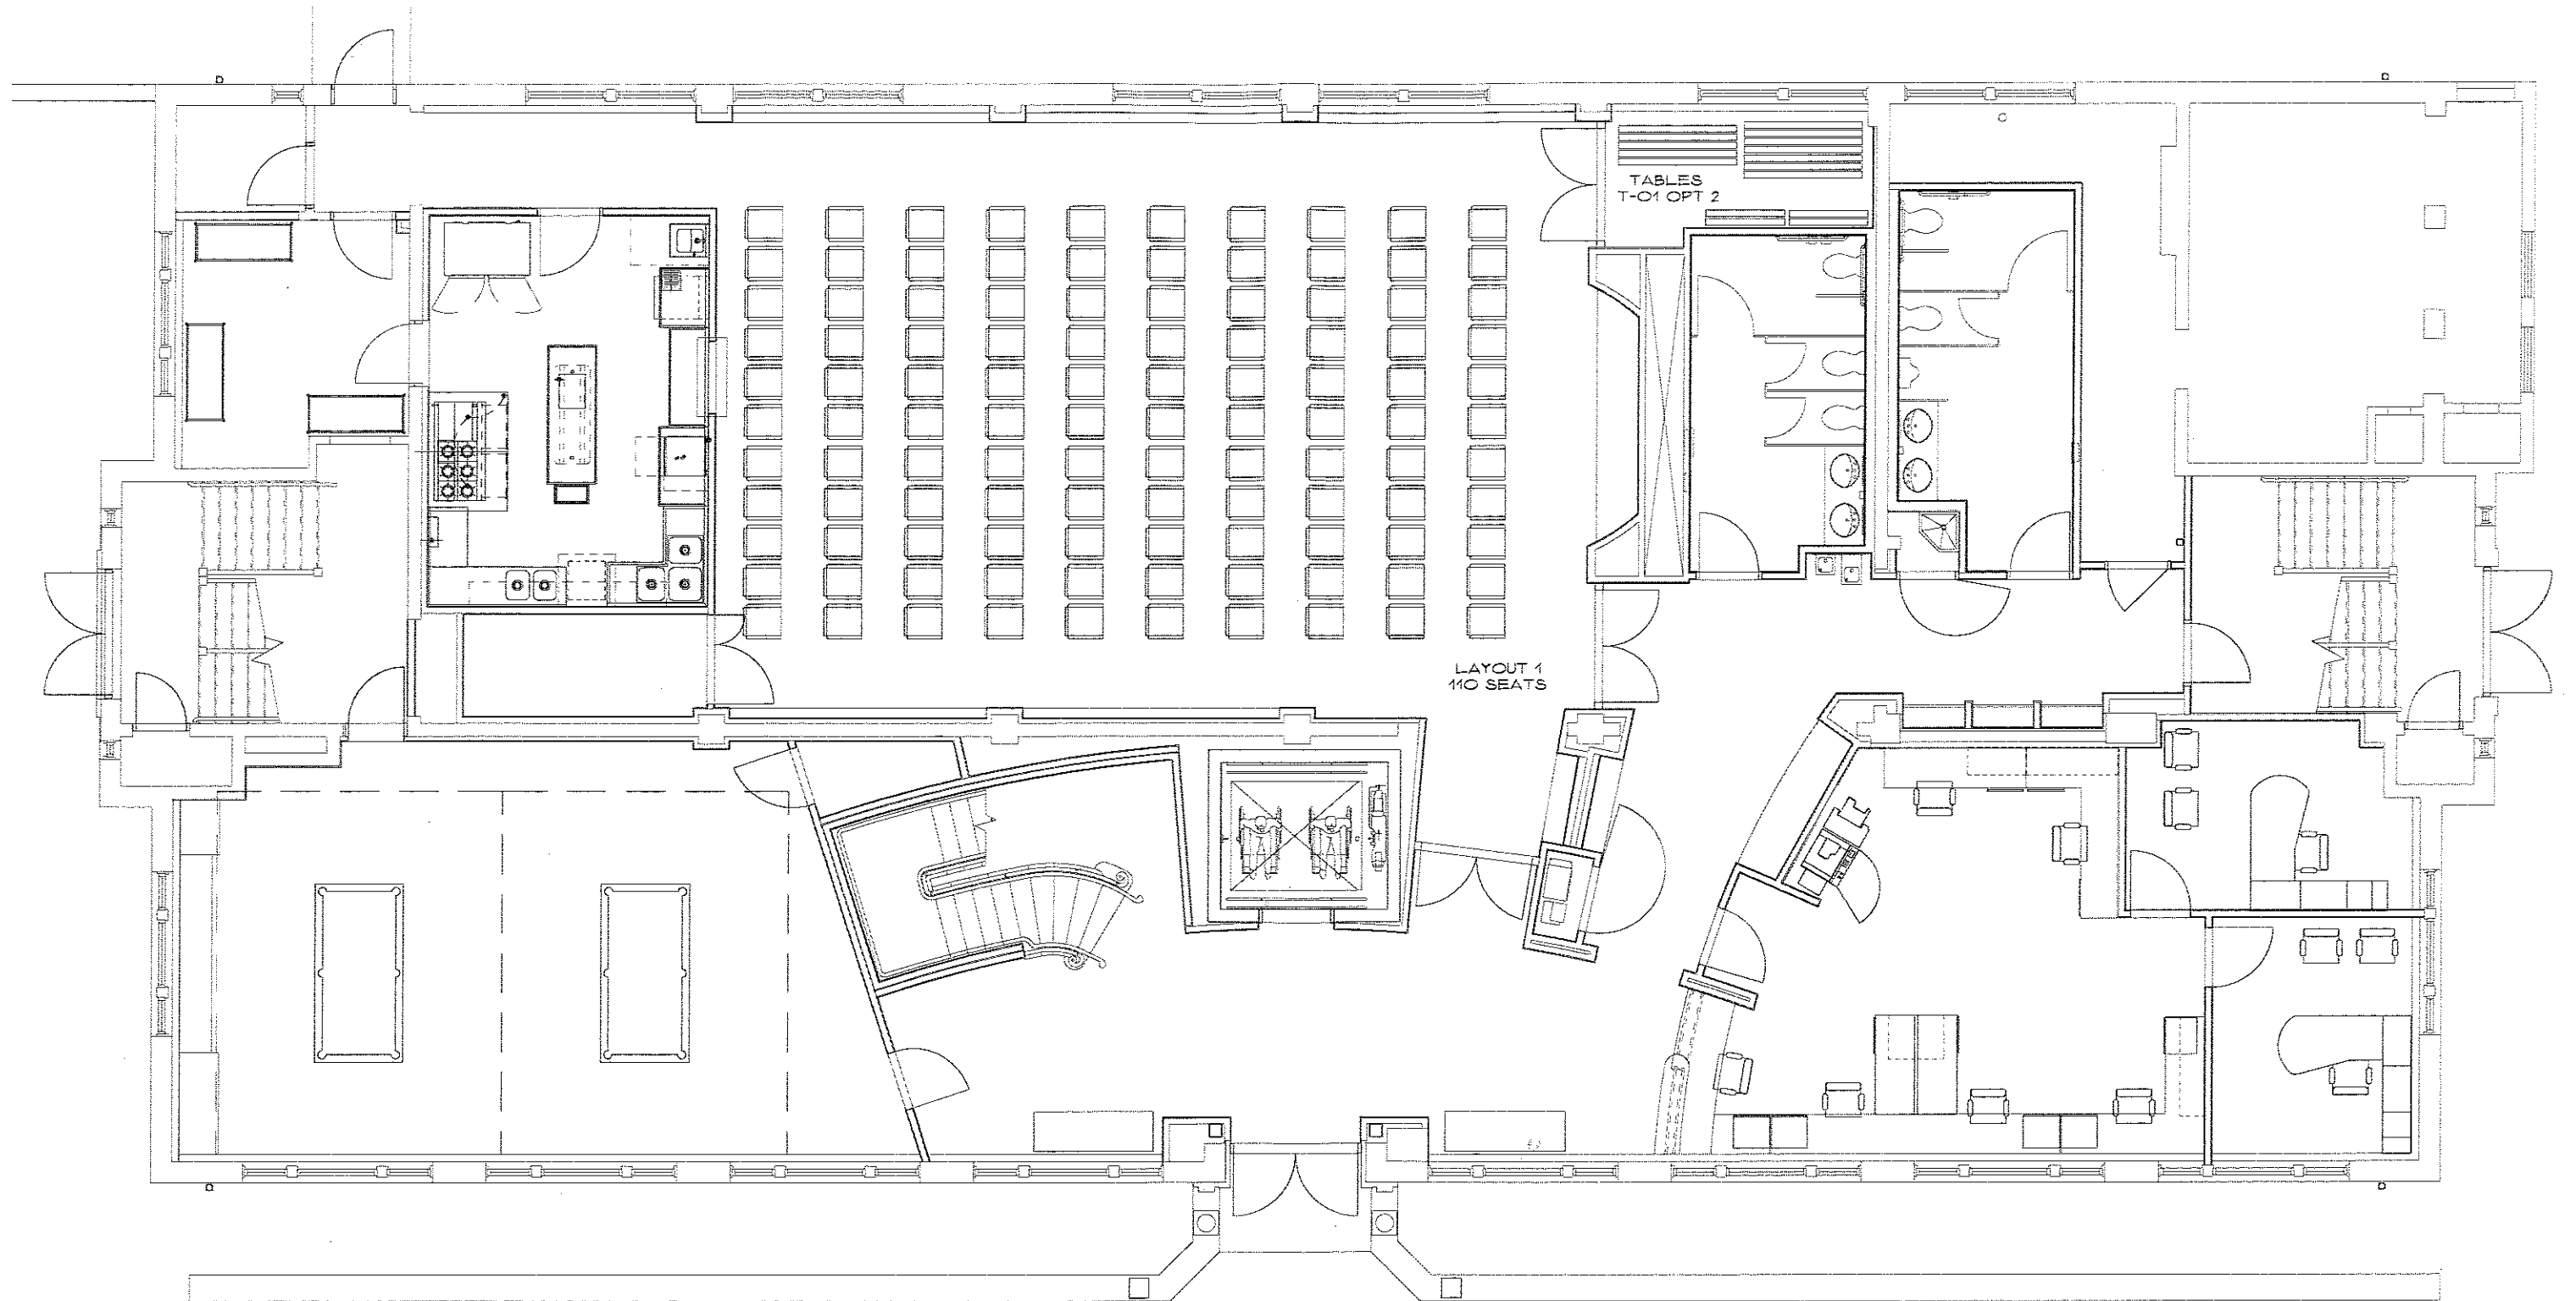

SILVER/PETRUCELLI + ASSOCIATES
 Architects / Engineers / Interior Designers
 3190 Whitney Avenue, Hamden, CT 06518
 Tel: 203 230 9007 Fax: 203 230 8247
 www.silverpetrucci.com

MIDDLETOWN SENIOR/COMMUNITY CENTER
 April 2, 2014

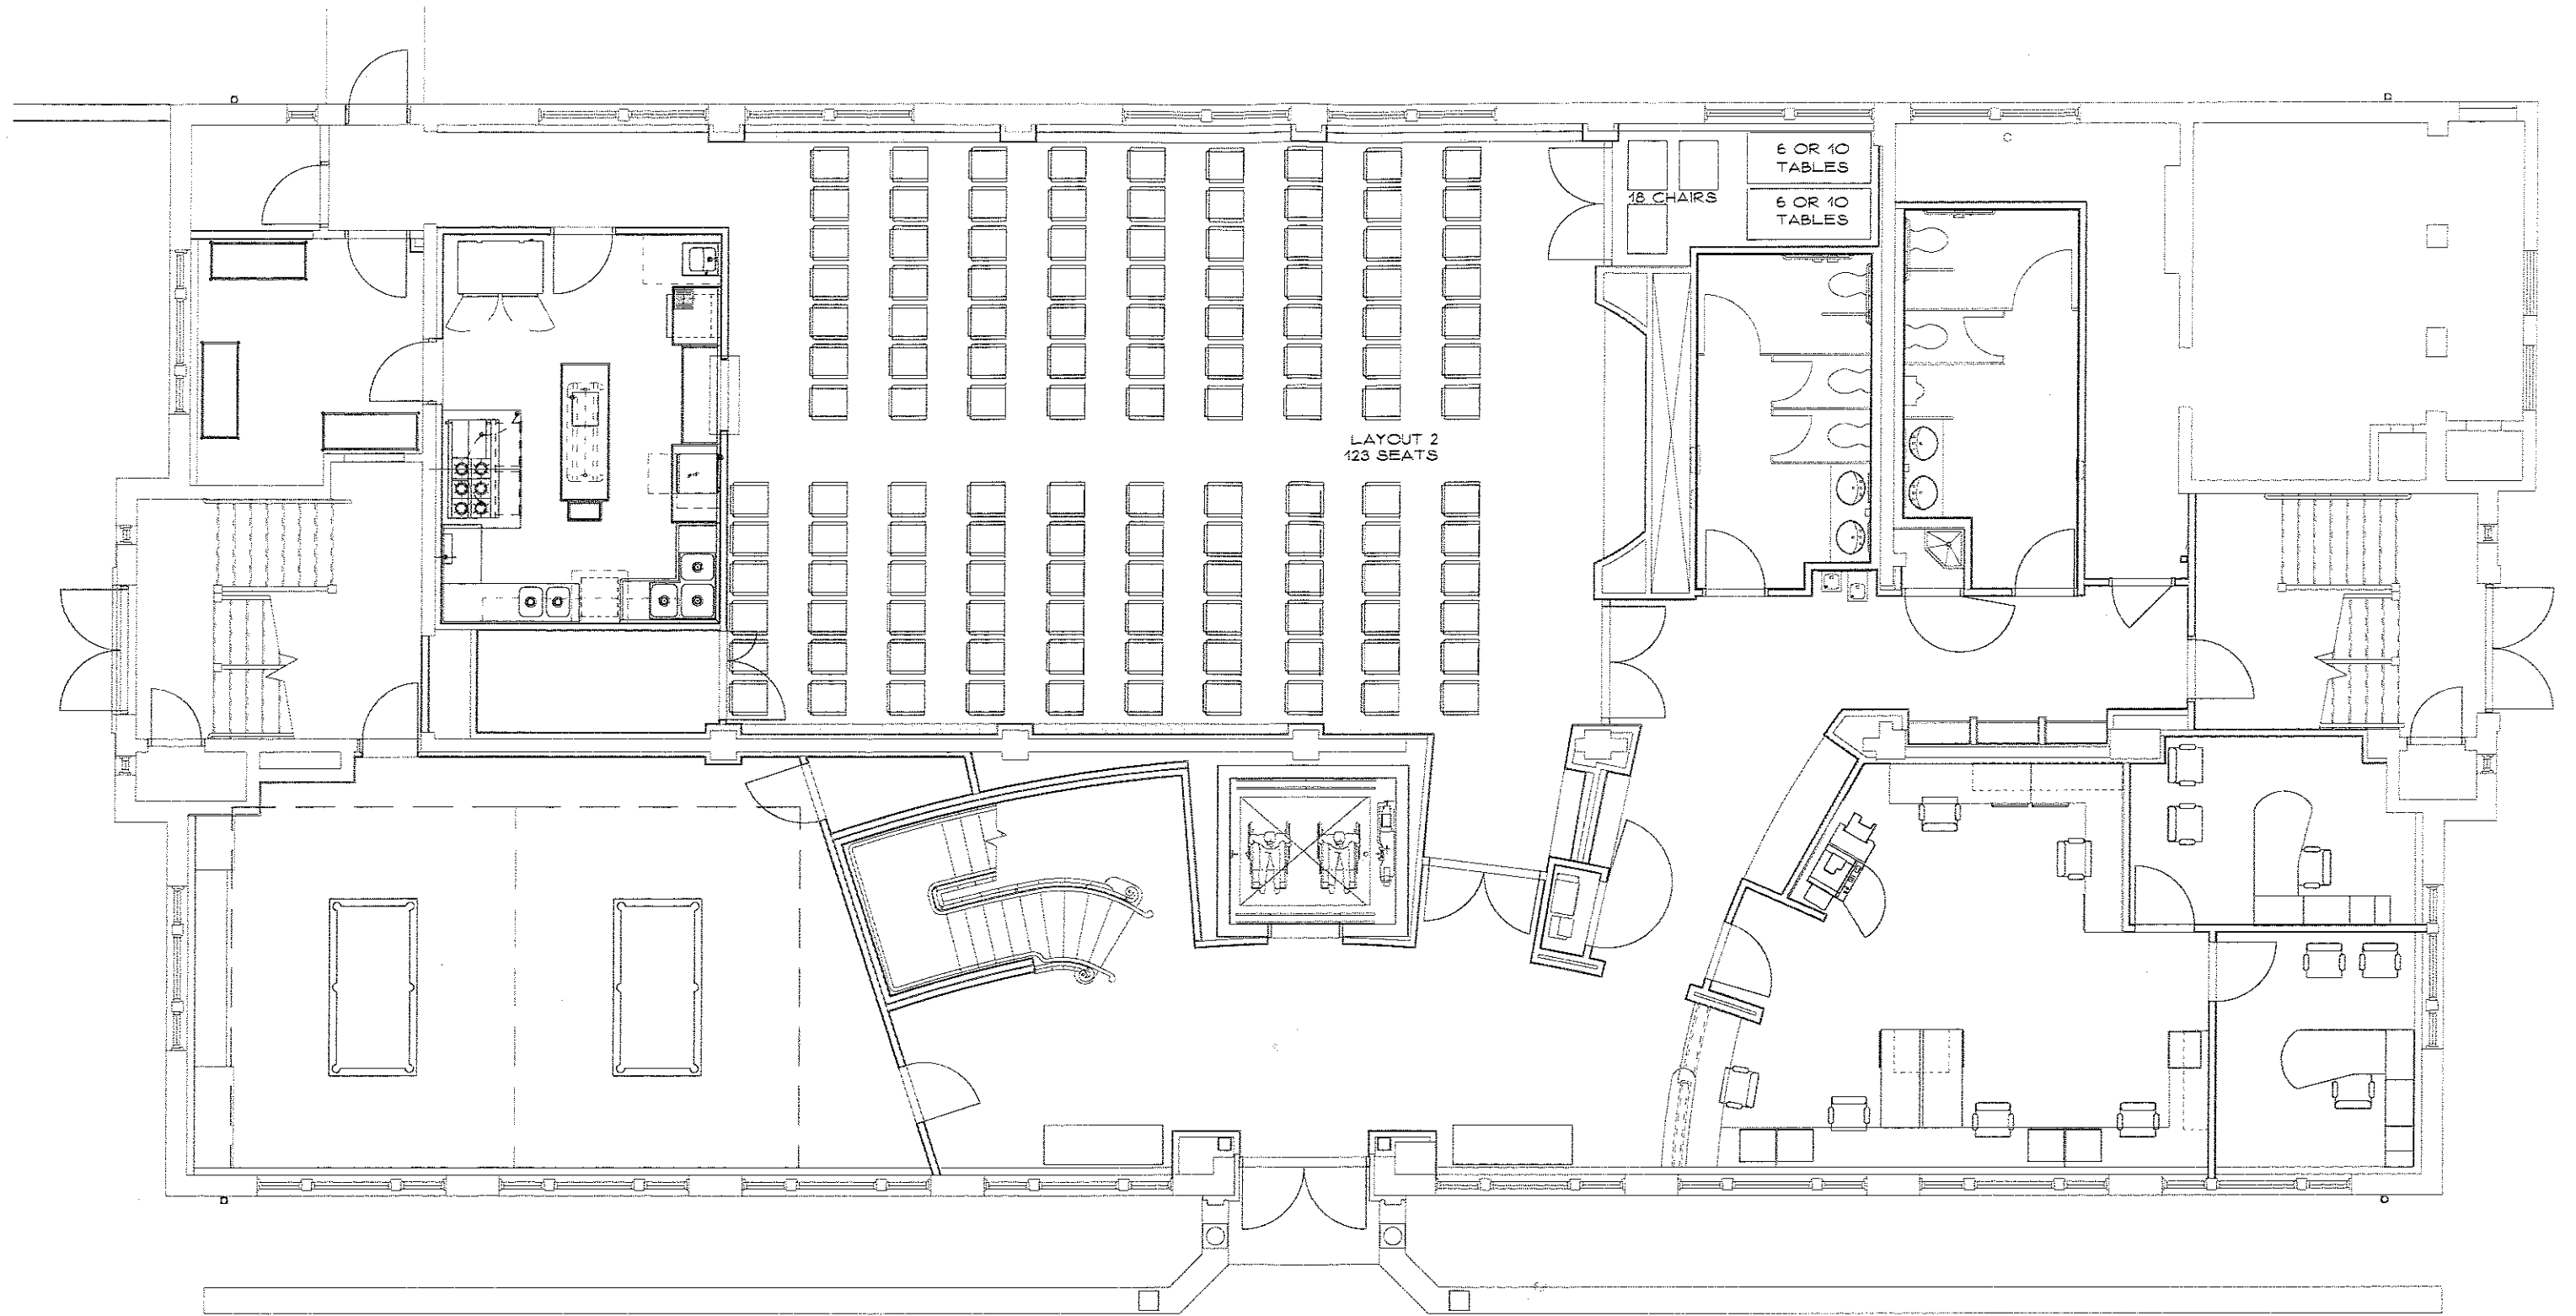

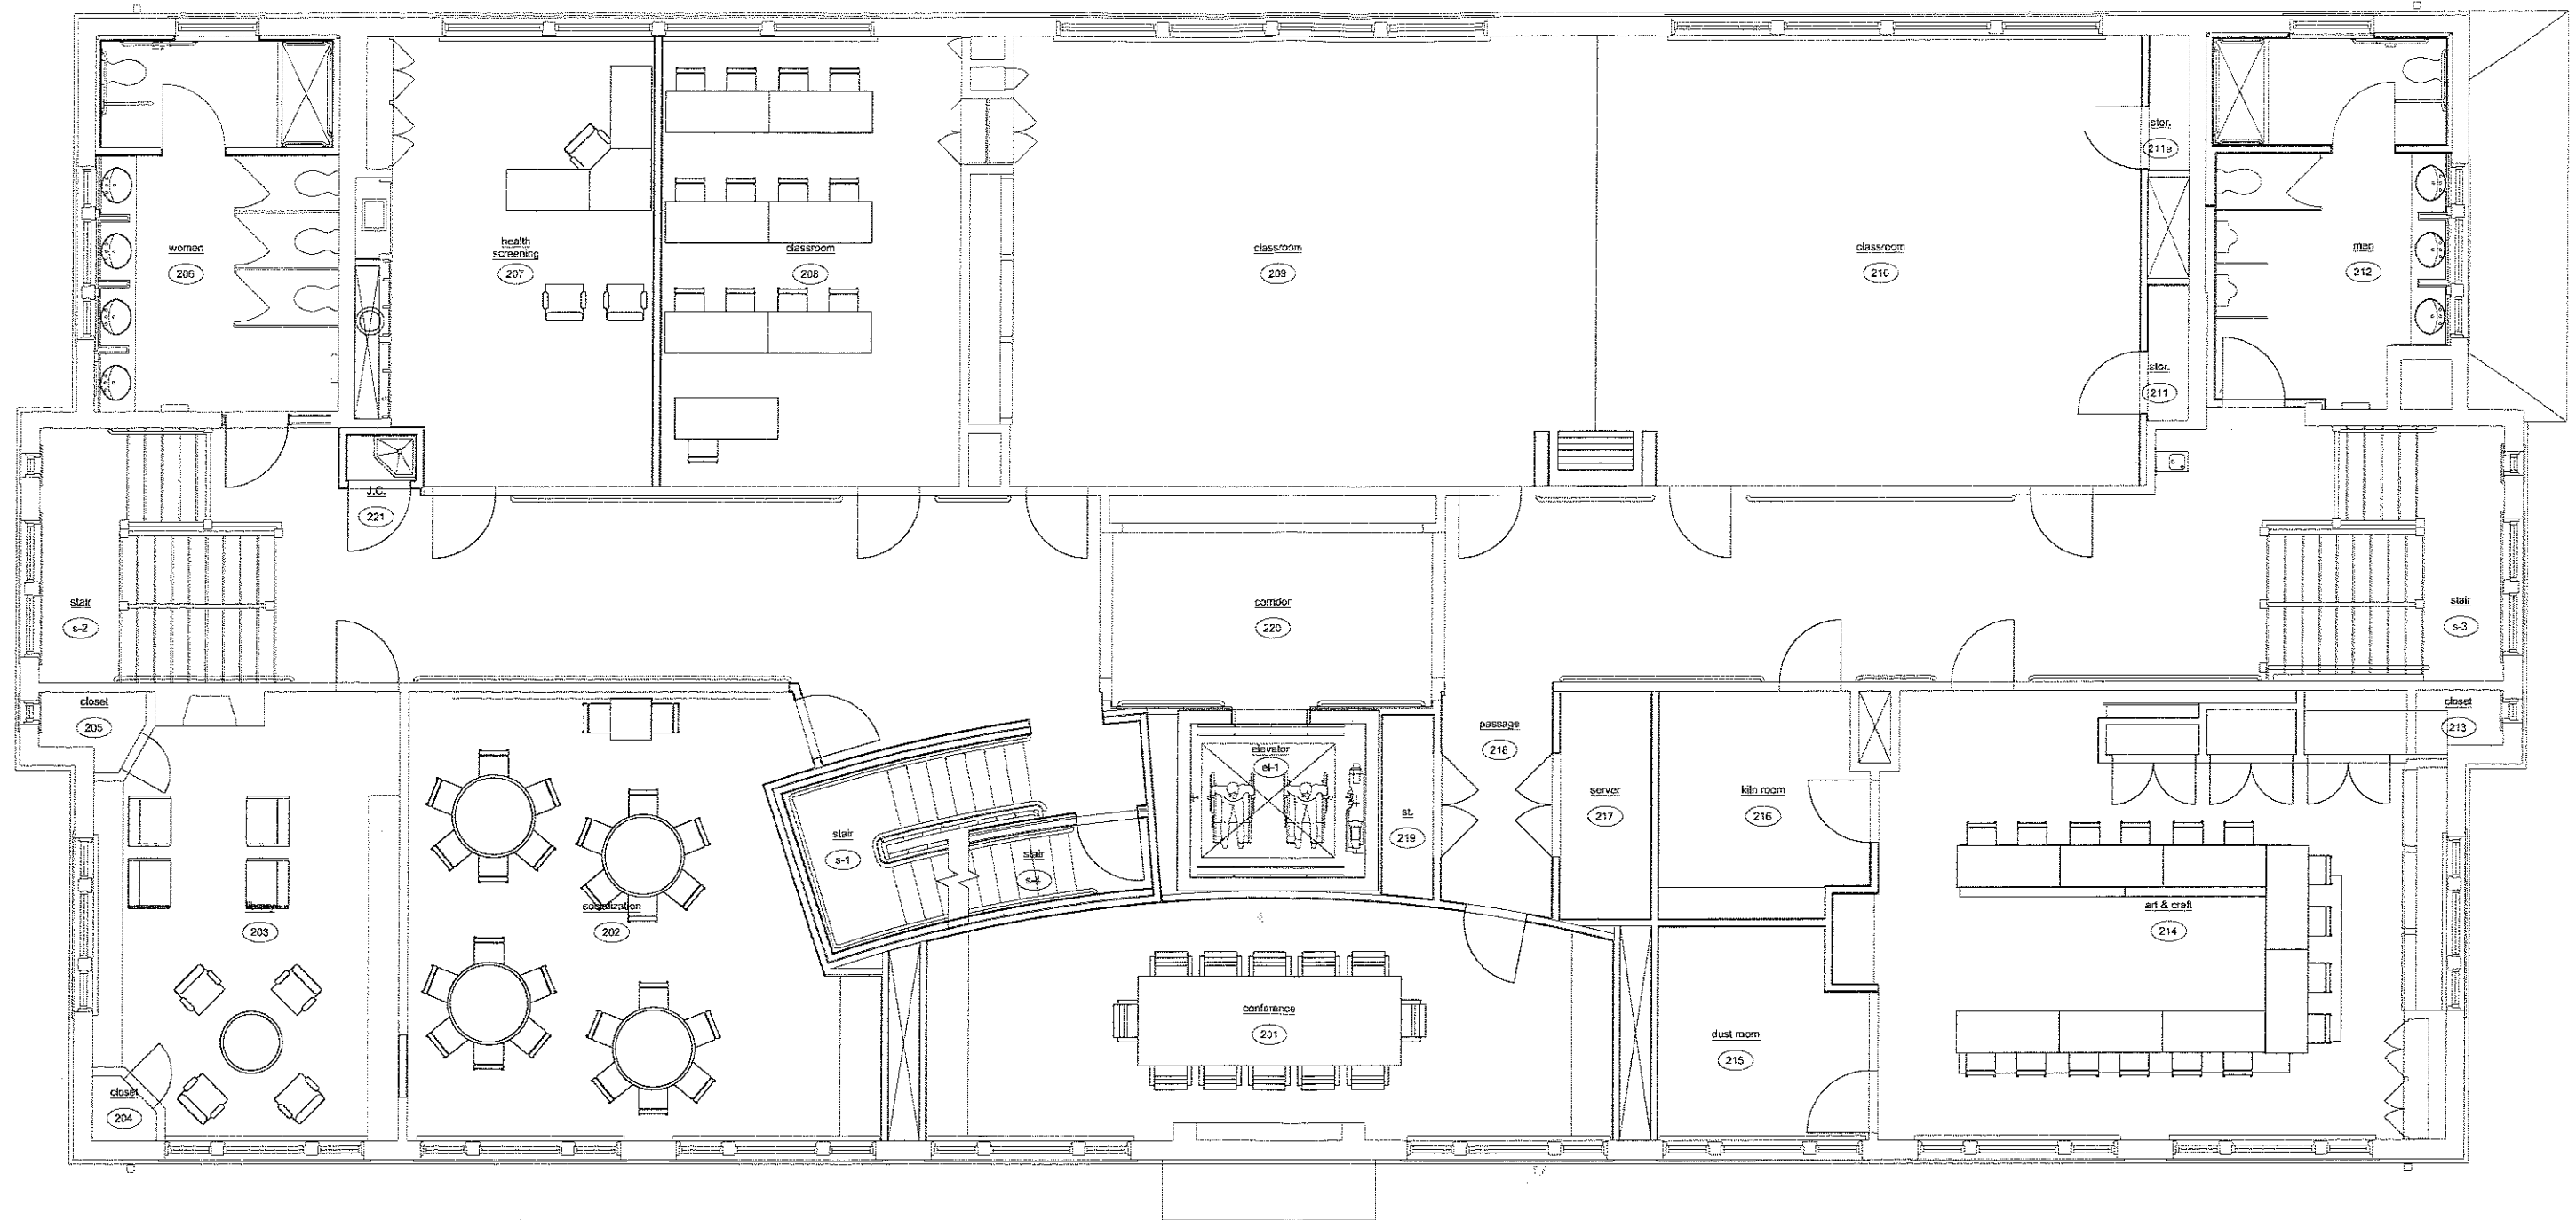

SILVER/PETRUCELLI + ASSOCIATES
 Architects / Engineers / Interior Designers
 3190 Whitney Avenue, Hamden, CT 06518
 Tel: 203 230 9007 Fax: 203 230 8247
 www.silverpetrucci.com

MIDDLETOWN SENIOR/COMMUNITY CENTER
 April 2, 2014